



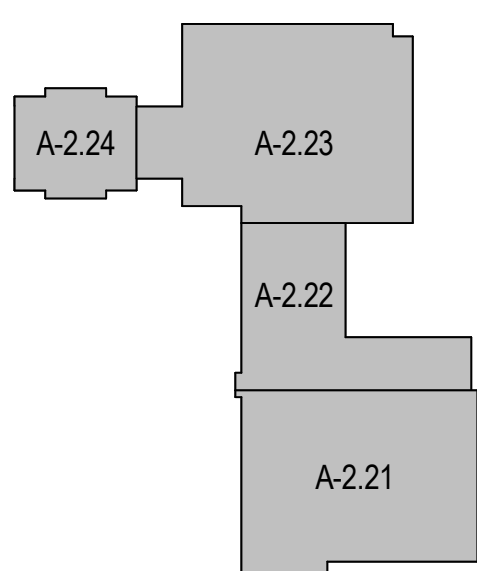

KEYPLAN



G
F
E
D
C
B
A

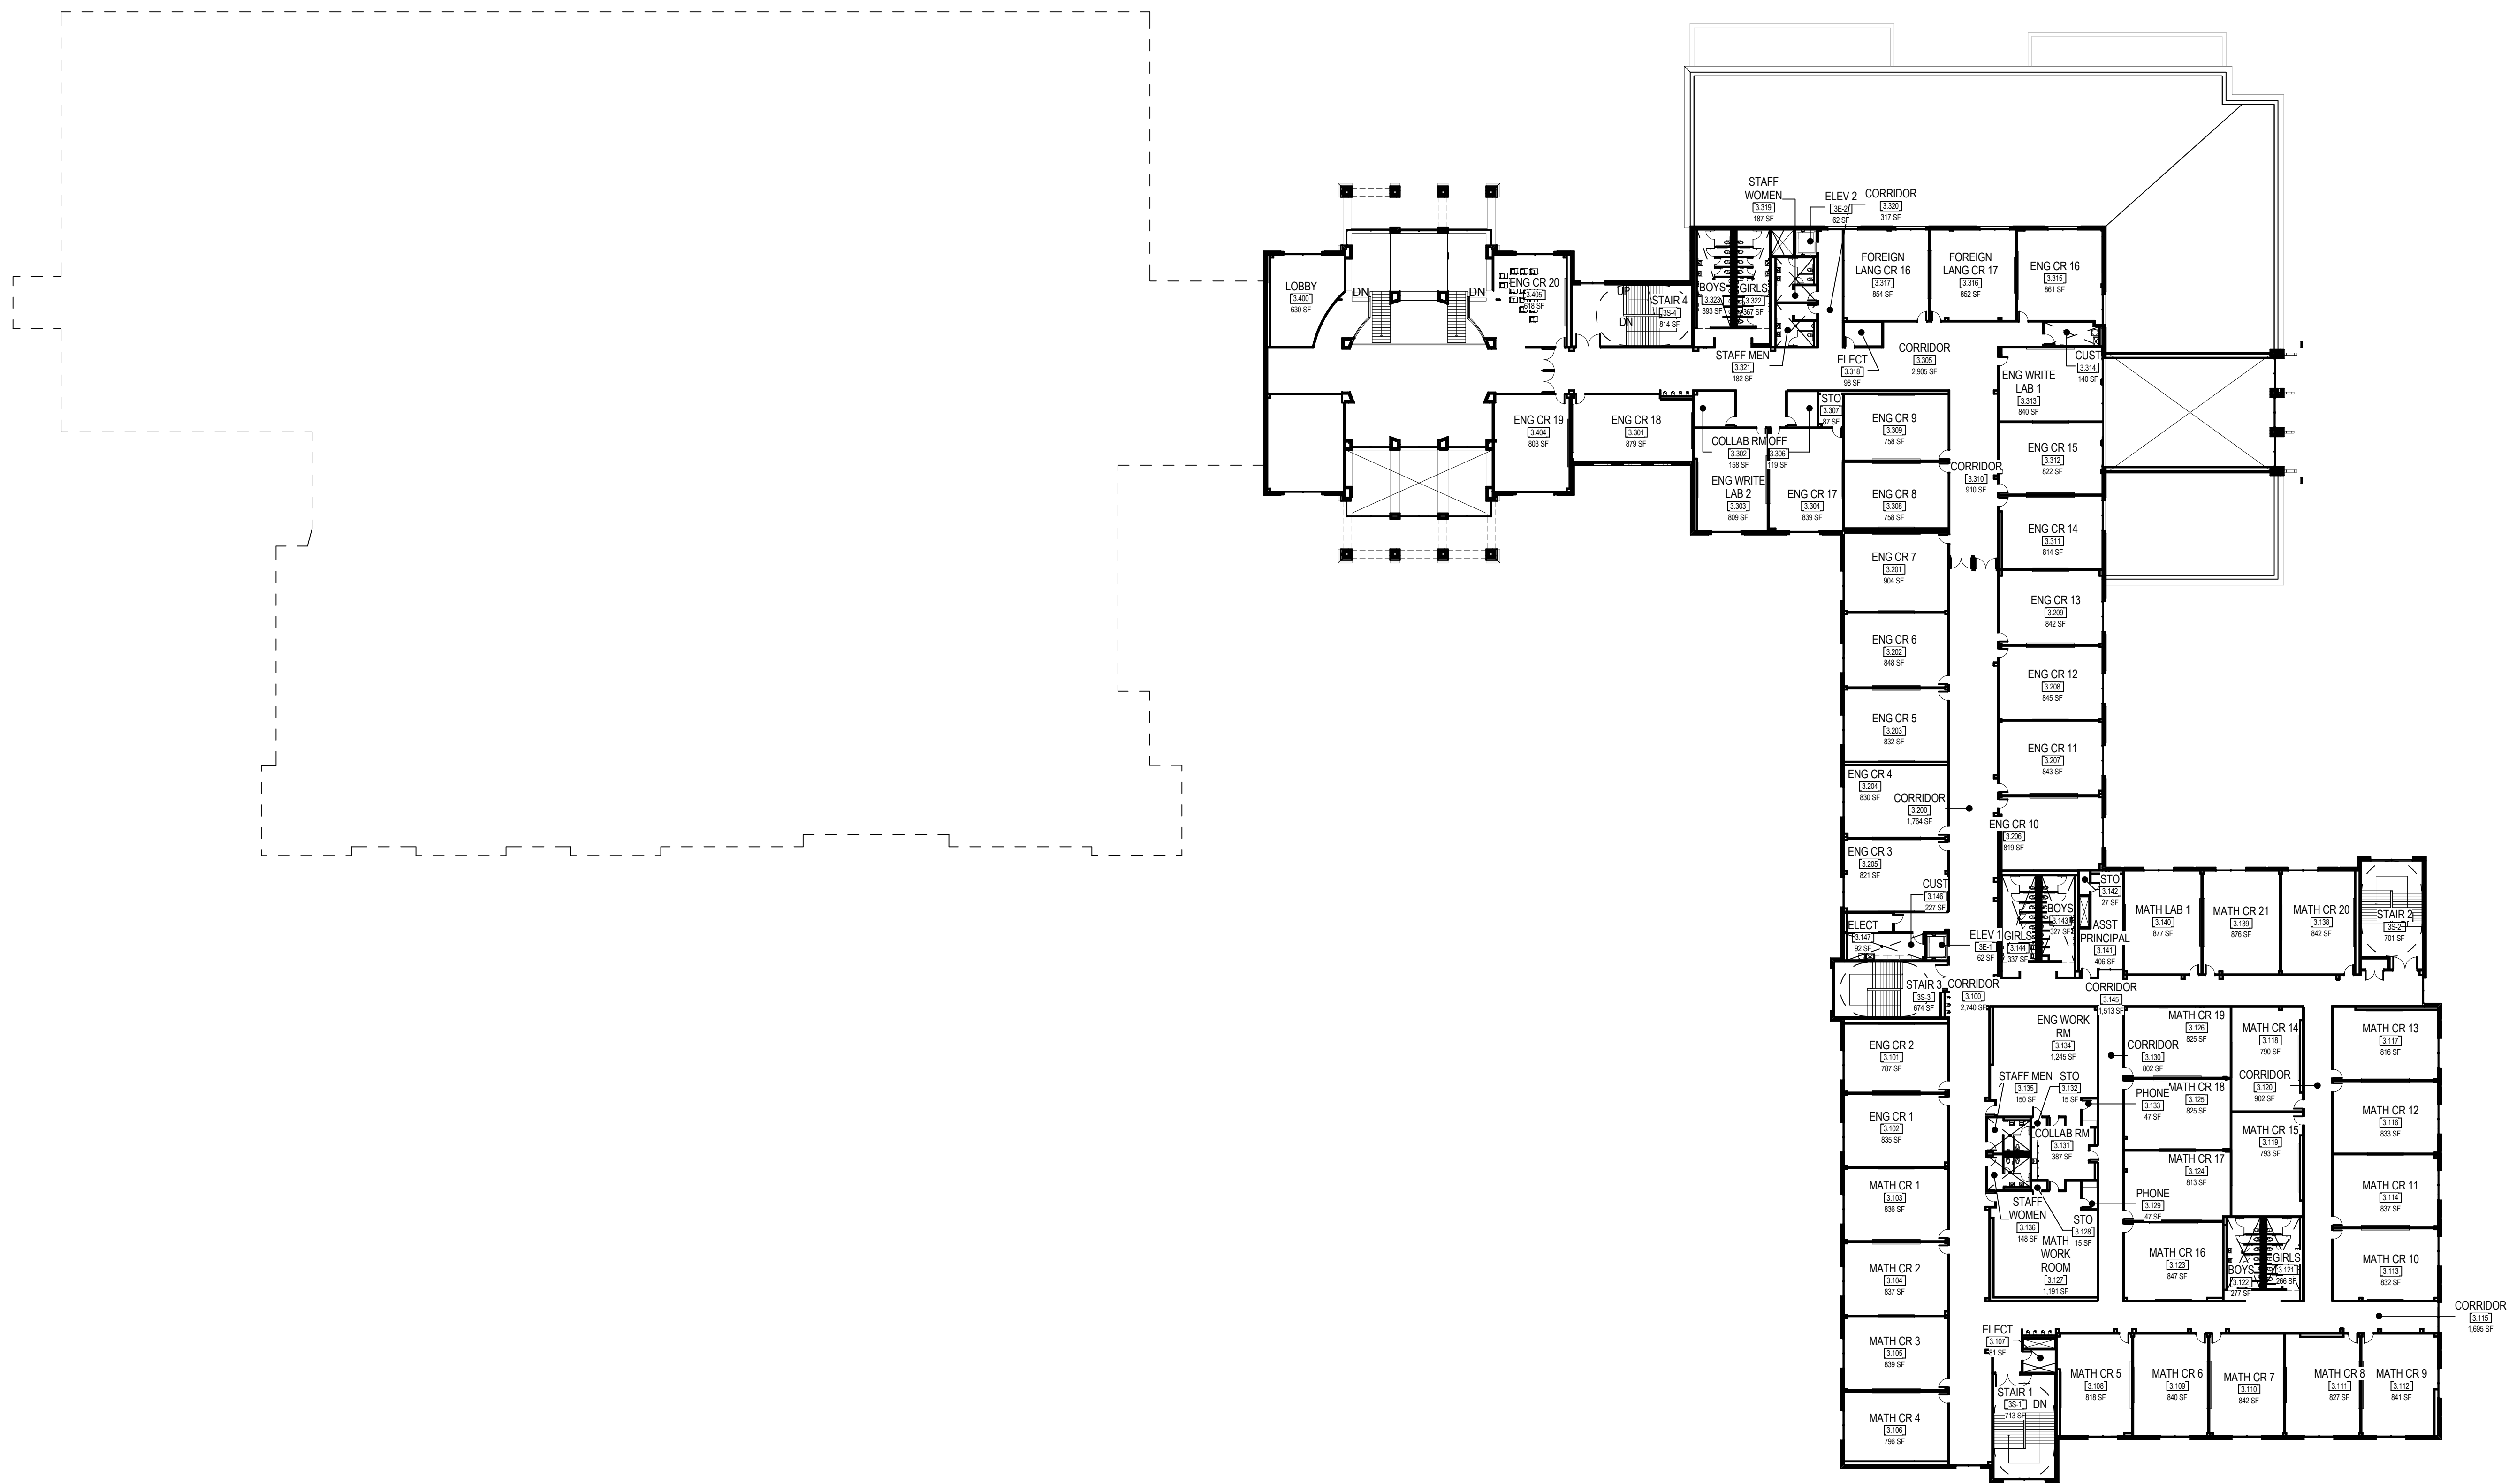

1
A-2.03 LEVEL 300 REFERENCE PLAN
1" = 30'-0"

PLAN NOTES

- REFER TO CLASSROOM ENLARGEMENTS FOR TYPICAL CLASSROOM ACCESSORIES TO BE PROVIDED IN ALL CLASSROOMS.
- FOR EXACT EXTERIOR CONTROL JOINTS AND DOWNSPOUT LOCATIONS SEE BUILDING ELEVATIONS. REFER TO TYPICAL CONTROL JOINT DETAILS. COORDINATE WITH SPECIFICATIONS.
- REFER TO SHEET A-1.10 FOR PARTITION TYPES.
- WALLS SURROUNDING A COLUMN, ADJACENT TO A LOCKER AND RESTROOM TOILET PARTITIONS SHALL BE PARTITION M01C- UNO. REFER TO TYPICAL PLAN DETAILS FOR ALL FURRING ON COLUMNS & WALLS. REFER TO SHEET A-8.22 FOR WINDOW FRAME ELEVATIONS.

PLAN LEGEND

---	SMOKE PARTITION	⬆	SPOT ELEVATION
---	1 HR FIRE	⬆	CONTROL JOINT
---	2 HR FIRE	MSAS	PARTITION TYPE
MATCH LINE XX/XX-XXX	SHEET NUMBER FOR PLAN CONTINUATION	⬆	ACCESSORY & CASEWORK SYMBOL
ROOM NAME 1.100 150 SF	ROOM TAG	A	WINDOW TYPE
		M	MAGNETIC DOOR HOLD OPEN DEVICE
DEPRESSED SLAB; SEE PLANS FOR DEPTH		1.000.1	DOOR AND FRAME DESIGNATION, SEE DOOR SCHEDULE ON SHEET A-8.10

KEYPLAN

Architecture
Planning
Facilitation Design

CGLS ARCHITECTS
CHAPMAN GRIFFIN LANIER SUSSENBACH ARCHITECTS, INC.
© 2015

THIS DRAWING, THE INSTRUMENTS OF SERVICE, AND 30" X 42" IS THE PROPERTY OF CHAPMAN GRIFFIN LANIER SUSSENBACH ARCHITECTS, INC. AND MAY NOT BE USED OR REPRODUCED WITHOUT THEIR WRITTEN PERMISSION.

NOT
RELEASED
FOR CONSTRUCTION

CONSULTANT

DATE: 02/19/15 NO. 05/15/15 DESCRIPTION: GROSS PRELIMINARY SUBMITTAL COORDINATION SET

WALTON HIGH SCHOOL REPLACEMENT - STAGE 1
1590 BILL MURDOCK RD MARIETTA, GA 30062
COBB COUNTY SCHOOLS PROJECT NO. 5115005

LEVEL 300 REFERENCE PLAN


PROJECT NO. PROJECT NO. 13019

DATE: 05/15/15

DRAWN BY: Author
CHECKED BY: Checker


SHEET NO.

A-2.03

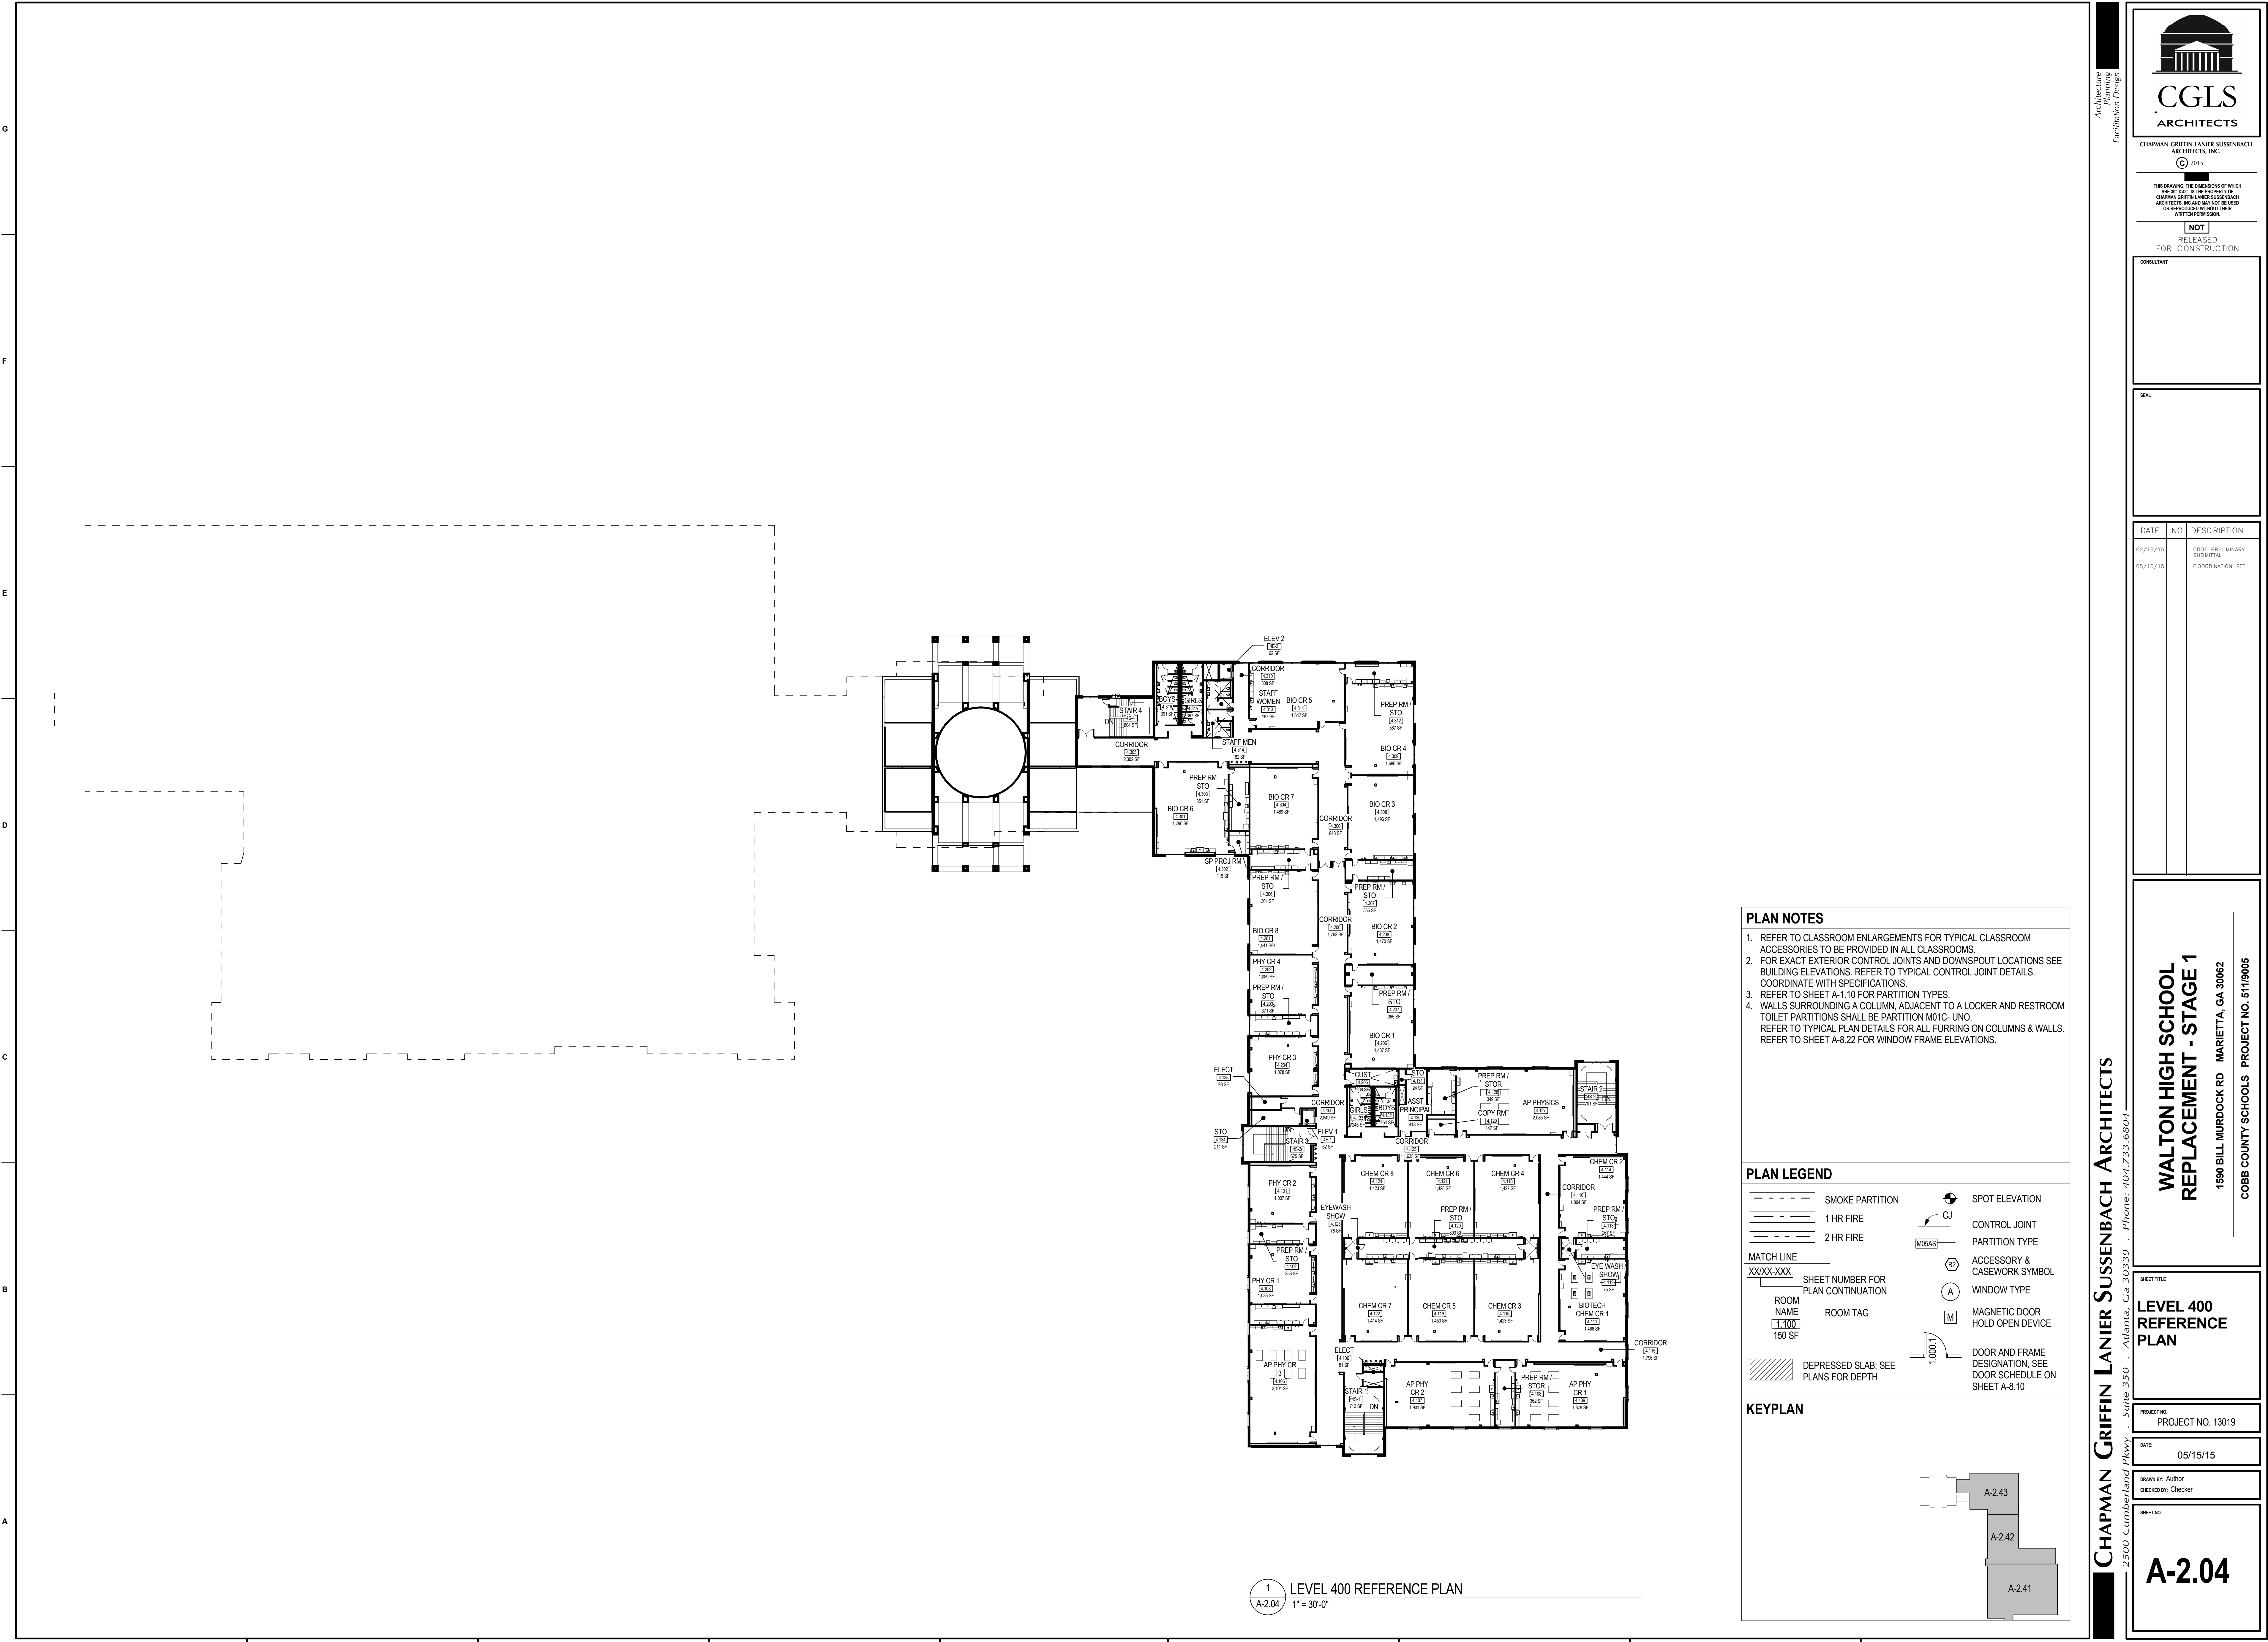

- PLAN NOTES**
1. REFER TO CLASSROOM ENLARGEMENTS FOR TYPICAL CLASSROOM ACCESSORIES TO BE PROVIDED IN ALL CLASSROOMS.
 2. FOR EXACT EXTERIOR CONTROL JOINTS AND DOWNSPOUT LOCATIONS SEE BUILDING ELEVATIONS. REFER TO TYPICAL CONTROL JOINT DETAILS. COORDINATE WITH SPECIFICATIONS.
 3. REFER TO SHEET A-1.10 FOR PARTITION TYPES.
 4. WALLS SURROUNDING A COLUMN, ADJACENT TO A LOCKER AND RESTROOM TOILET PARTITIONS SHALL BE PARTITION M10C- UNO. REFER TO TYPICAL PLAN DETAILS FOR ALL FURRING ON COLUMNS & WALLS. REFER TO SHEET A-8.22 FOR WINDOW FRAME ELEVATIONS.

- PLAN LEGEND**
- | | | |
|-------------------------------------|------------------------------------|---|
| --- | SMOKE PARTITION | SPOT ELEVATION |
| --- | 1 HR FIRE | CONTROL JOINT |
| --- | 2 HR FIRE | PARTITION TYPE |
| MATCH LINE | | ACCESSORY & CASEWORK SYMBOL |
| XXXX-XXX | SHEET NUMBER FOR PLAN CONTINUATION | WINDOW TYPE |
| ROOM NAME | ROOM TAG | MAGNETIC DOOR HOLD OPEN DEVICE |
| 1,100 | | |
| 150 SF | | |
| DEPRESSED SLAB; SEE PLANS FOR DEPTH | | DOOR AND FRAME DESIGNATION. SEE DOOR SCHEDULE ON SHEET A-8.10 |

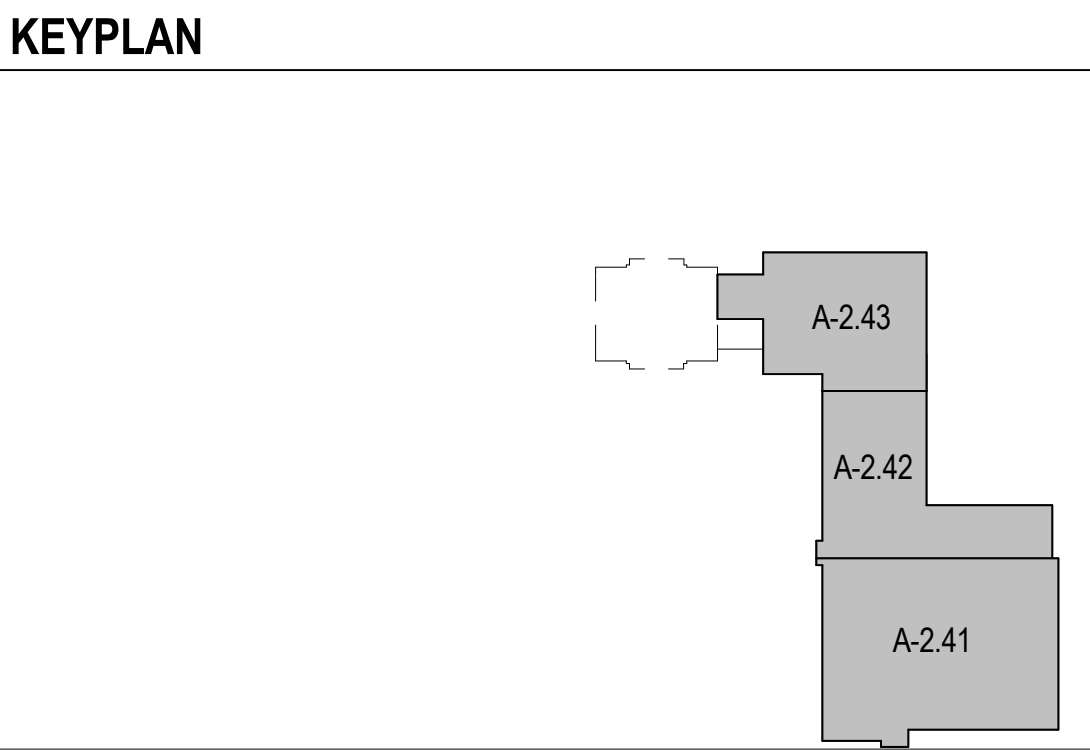

1 LEVEL 400 REFERENCE PLAN
A-2.04 1" = 30'-0"

Architecture
Planning
Facilitation Design

CHAPMAN GRIFFIN LANIER SUSSENBACH
ARCHITECTS, INC.
© 2015

THIS DRAWING, THE INSTRUMENTS OF SERVICE, AND 30" X 42" IS THE PROPERTY OF CHAPMAN GRIFFIN LANIER SUSSENBACH ARCHITECTS, INC. AND MAY NOT BE USED OR REPRODUCED WITHOUT THEIR WRITTEN PERMISSION.

NOT
RELEASED
FOR CONSTRUCTION

CONSULTANT

SEAL

DATE	NO.	DESCRIPTION
02/19/15		0000 PRELIMINARY SUBMITTAL
05/15/15		COORDINATION SET

WALTON HIGH SCHOOL
REPLACEMENT - STAGE 1

1590 BILL MURDOCK RD MARIETTA, GA 30062

COBB COUNTY SCHOOLS PROJECT NO. 5115005

CHAPMAN GRIFFIN LANIER SUSSENBACH ARCHITECTS

2500 Cumberland Pkwy • Suite 350 • Atlanta, Ga 30339 • Phone: 404.733.6804

SHEET TITLE

LEVEL 400
REFERENCE
PLAN

PROJECT NO.	PROJECT NO. 13019
DATE:	05/15/15
DRAWN BY: Author	CHECKED BY: Checker
SHEET NO.	A-2.04