


WALTON
HIGH SCHOOL
NEW REPLACEMENT SCHOOL
for the
Cobb County School District

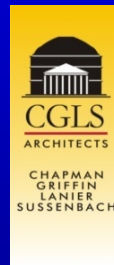


May 12, 2015

STAGE 1 PROJECT SCHEDULE


General Contractor Mobilizes on Site	May 26, 2015
Site Construction Begins	May 29, 2015
Academic Building Construction Begins	Sept. 15, 2015
Project Substantial Completion	June, 2017
School Open for Faculty & Staff	July, 2017
School Open for 2017 School Year	August, 2017

SITE PLANS

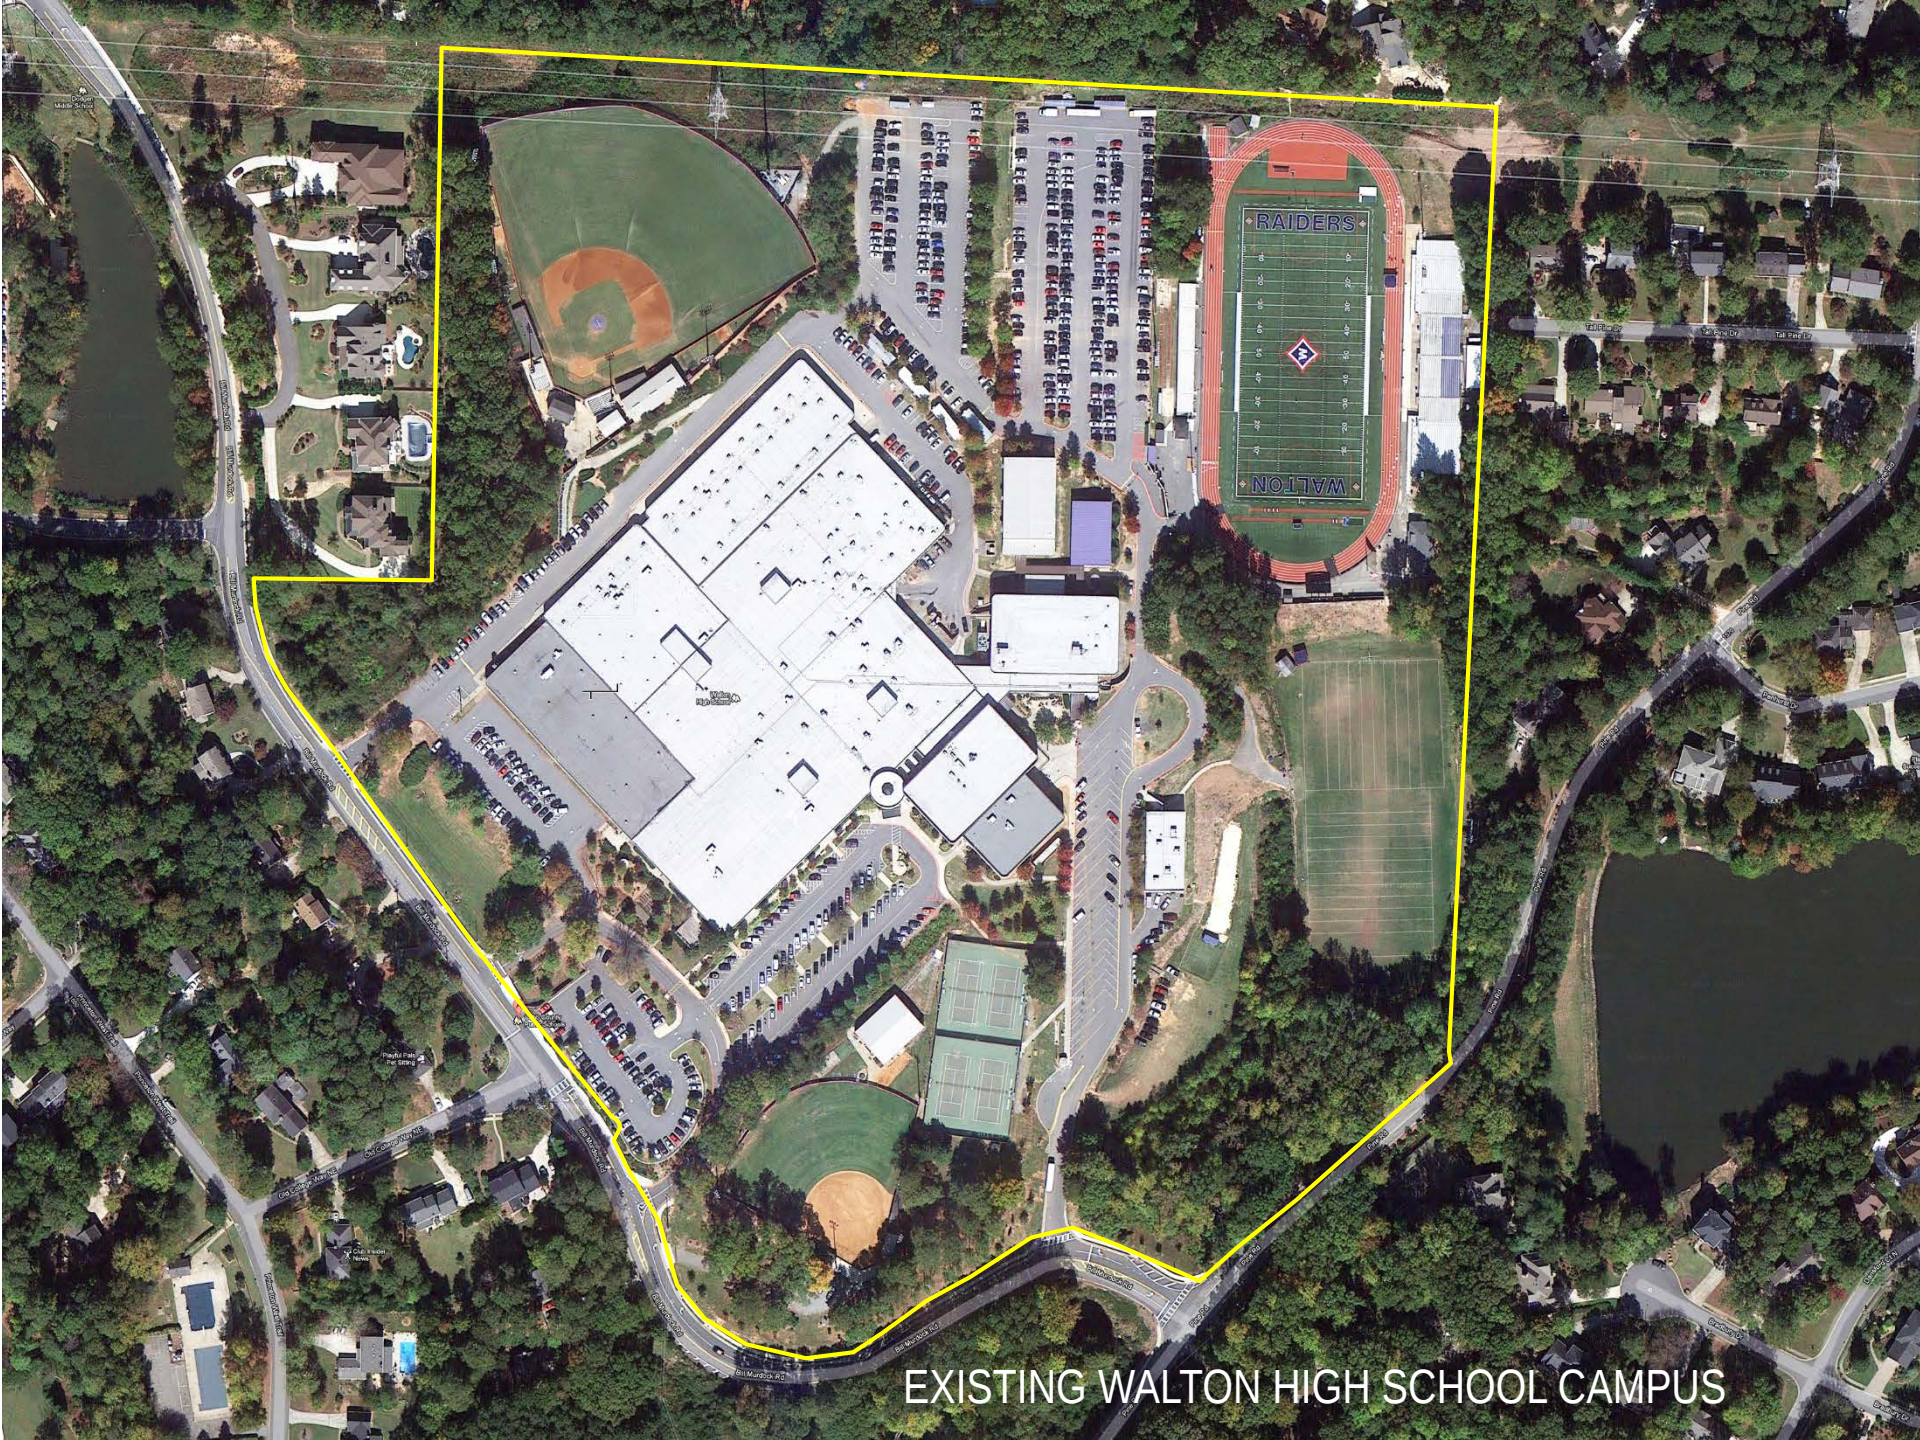



EXISTING WALTON HIGH SCHOOL CAMPUS

WALTON HIGH SCHOOL SITE PLAN at the COMPLETION of STAGE 1

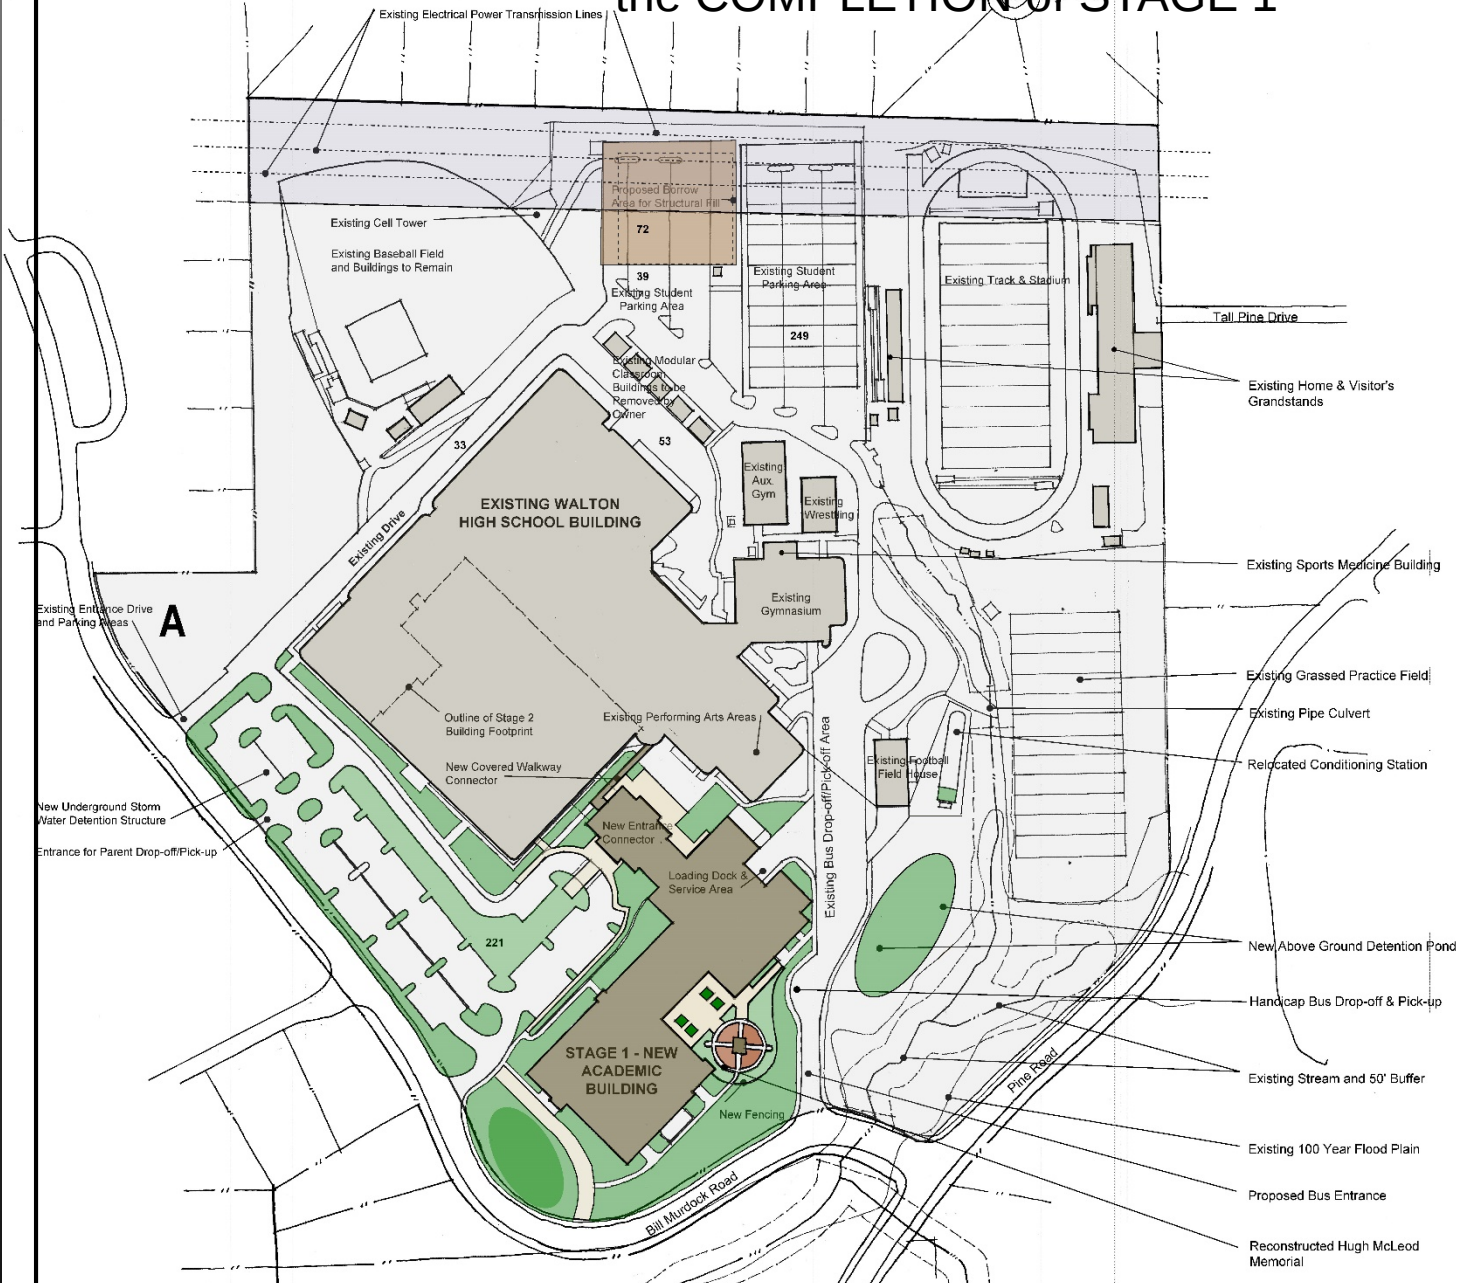



FLOOR PLANS

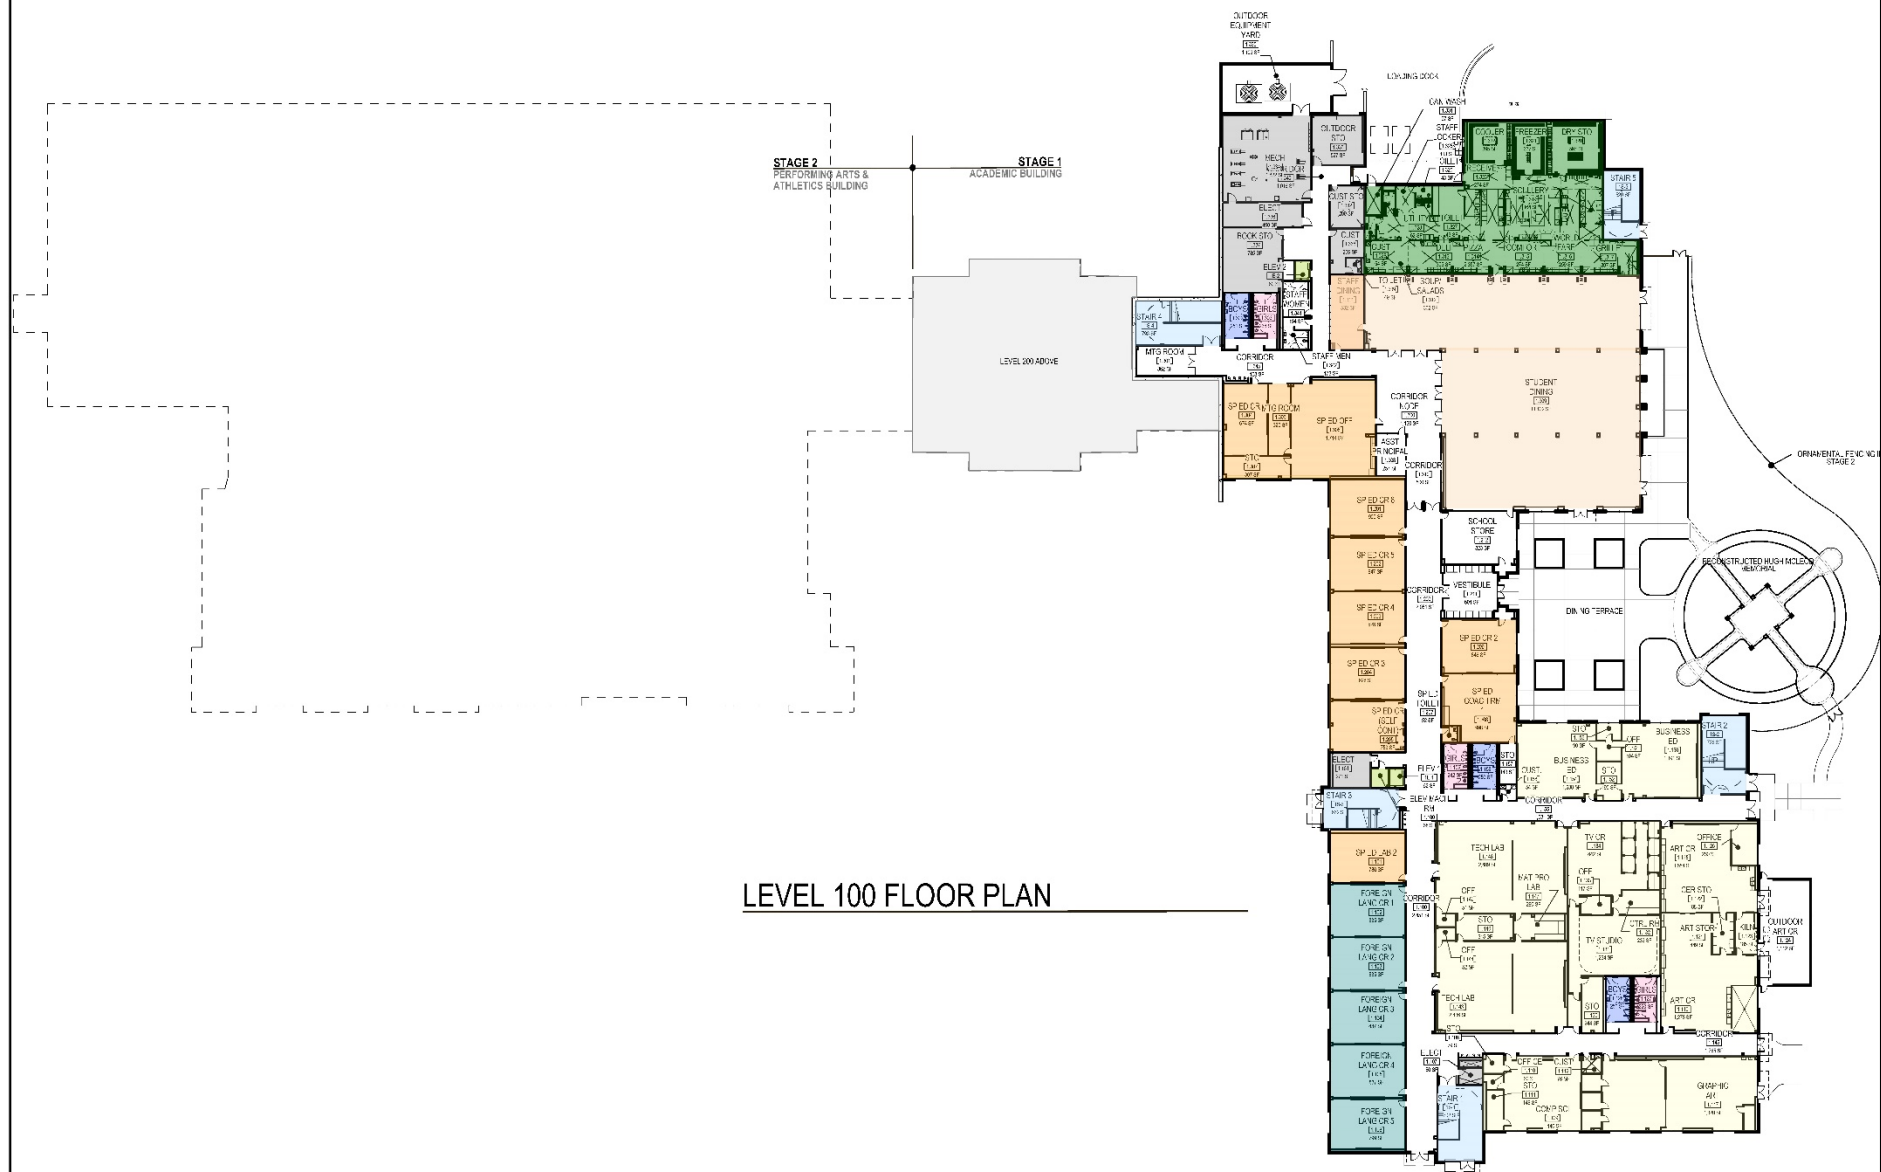

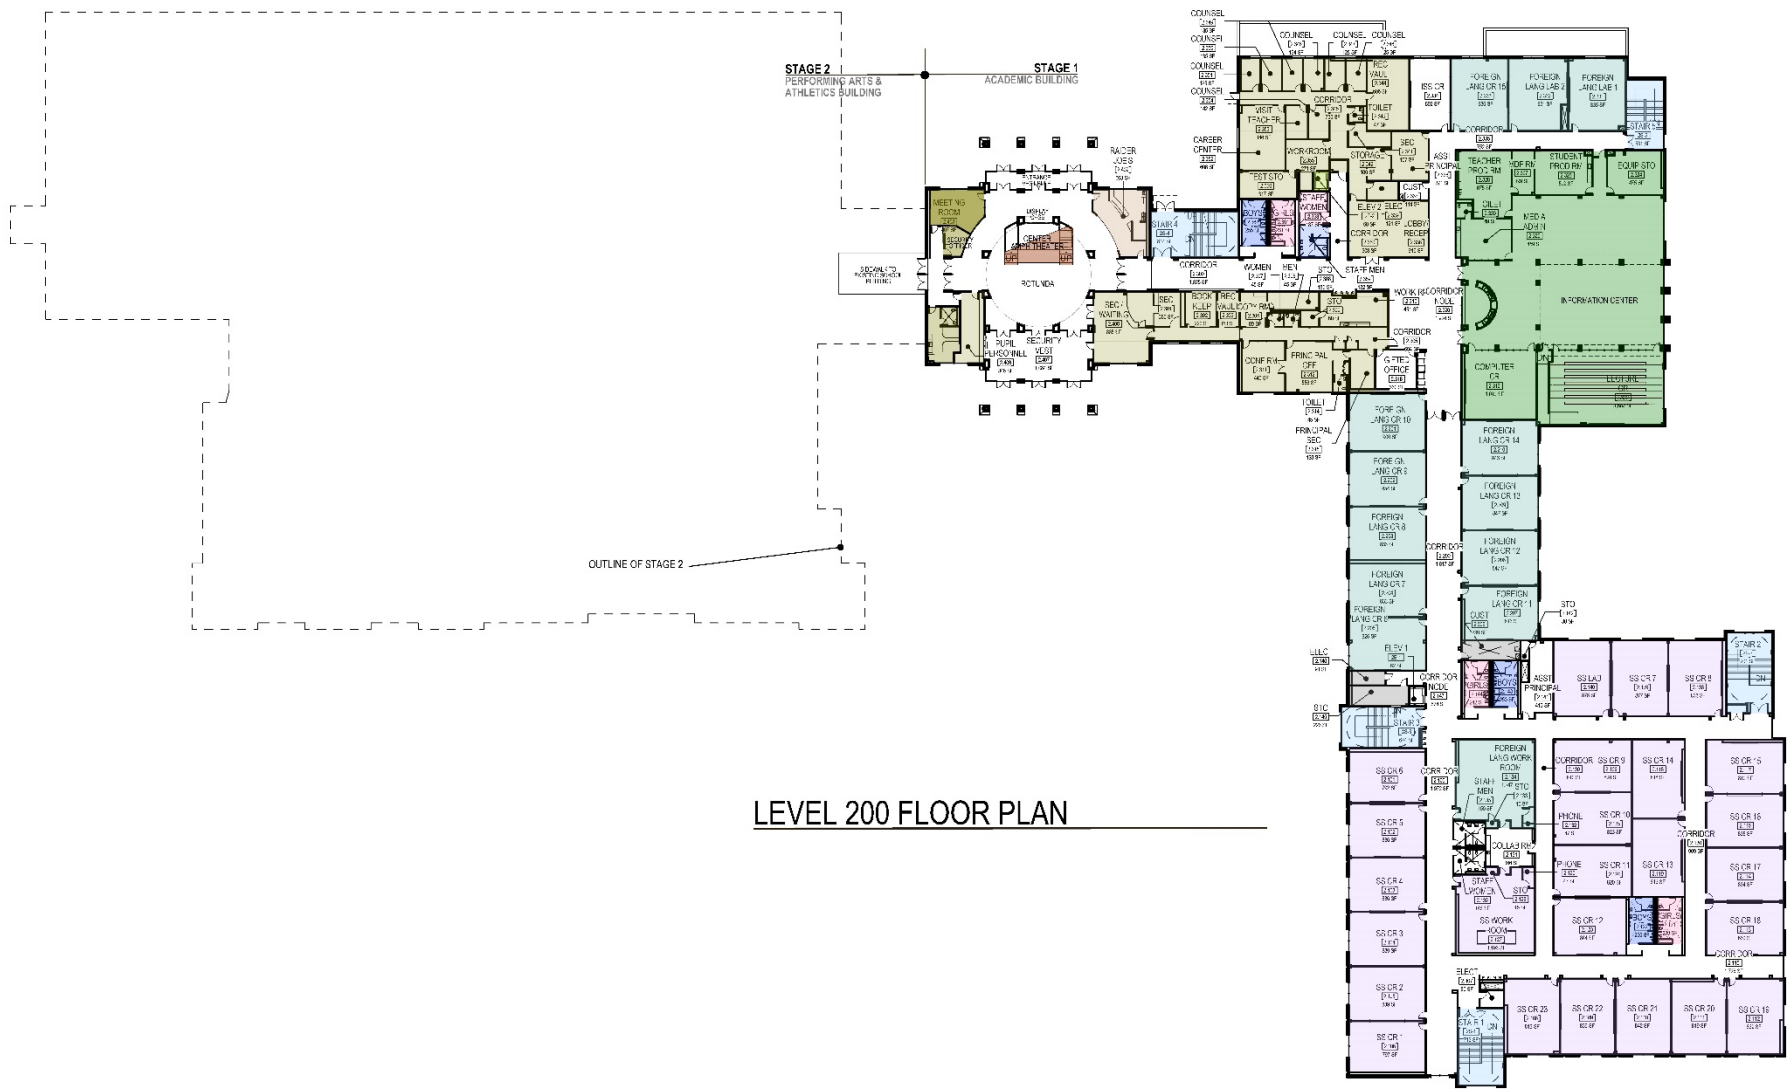

LEVEL 200 FLOOR PLAN

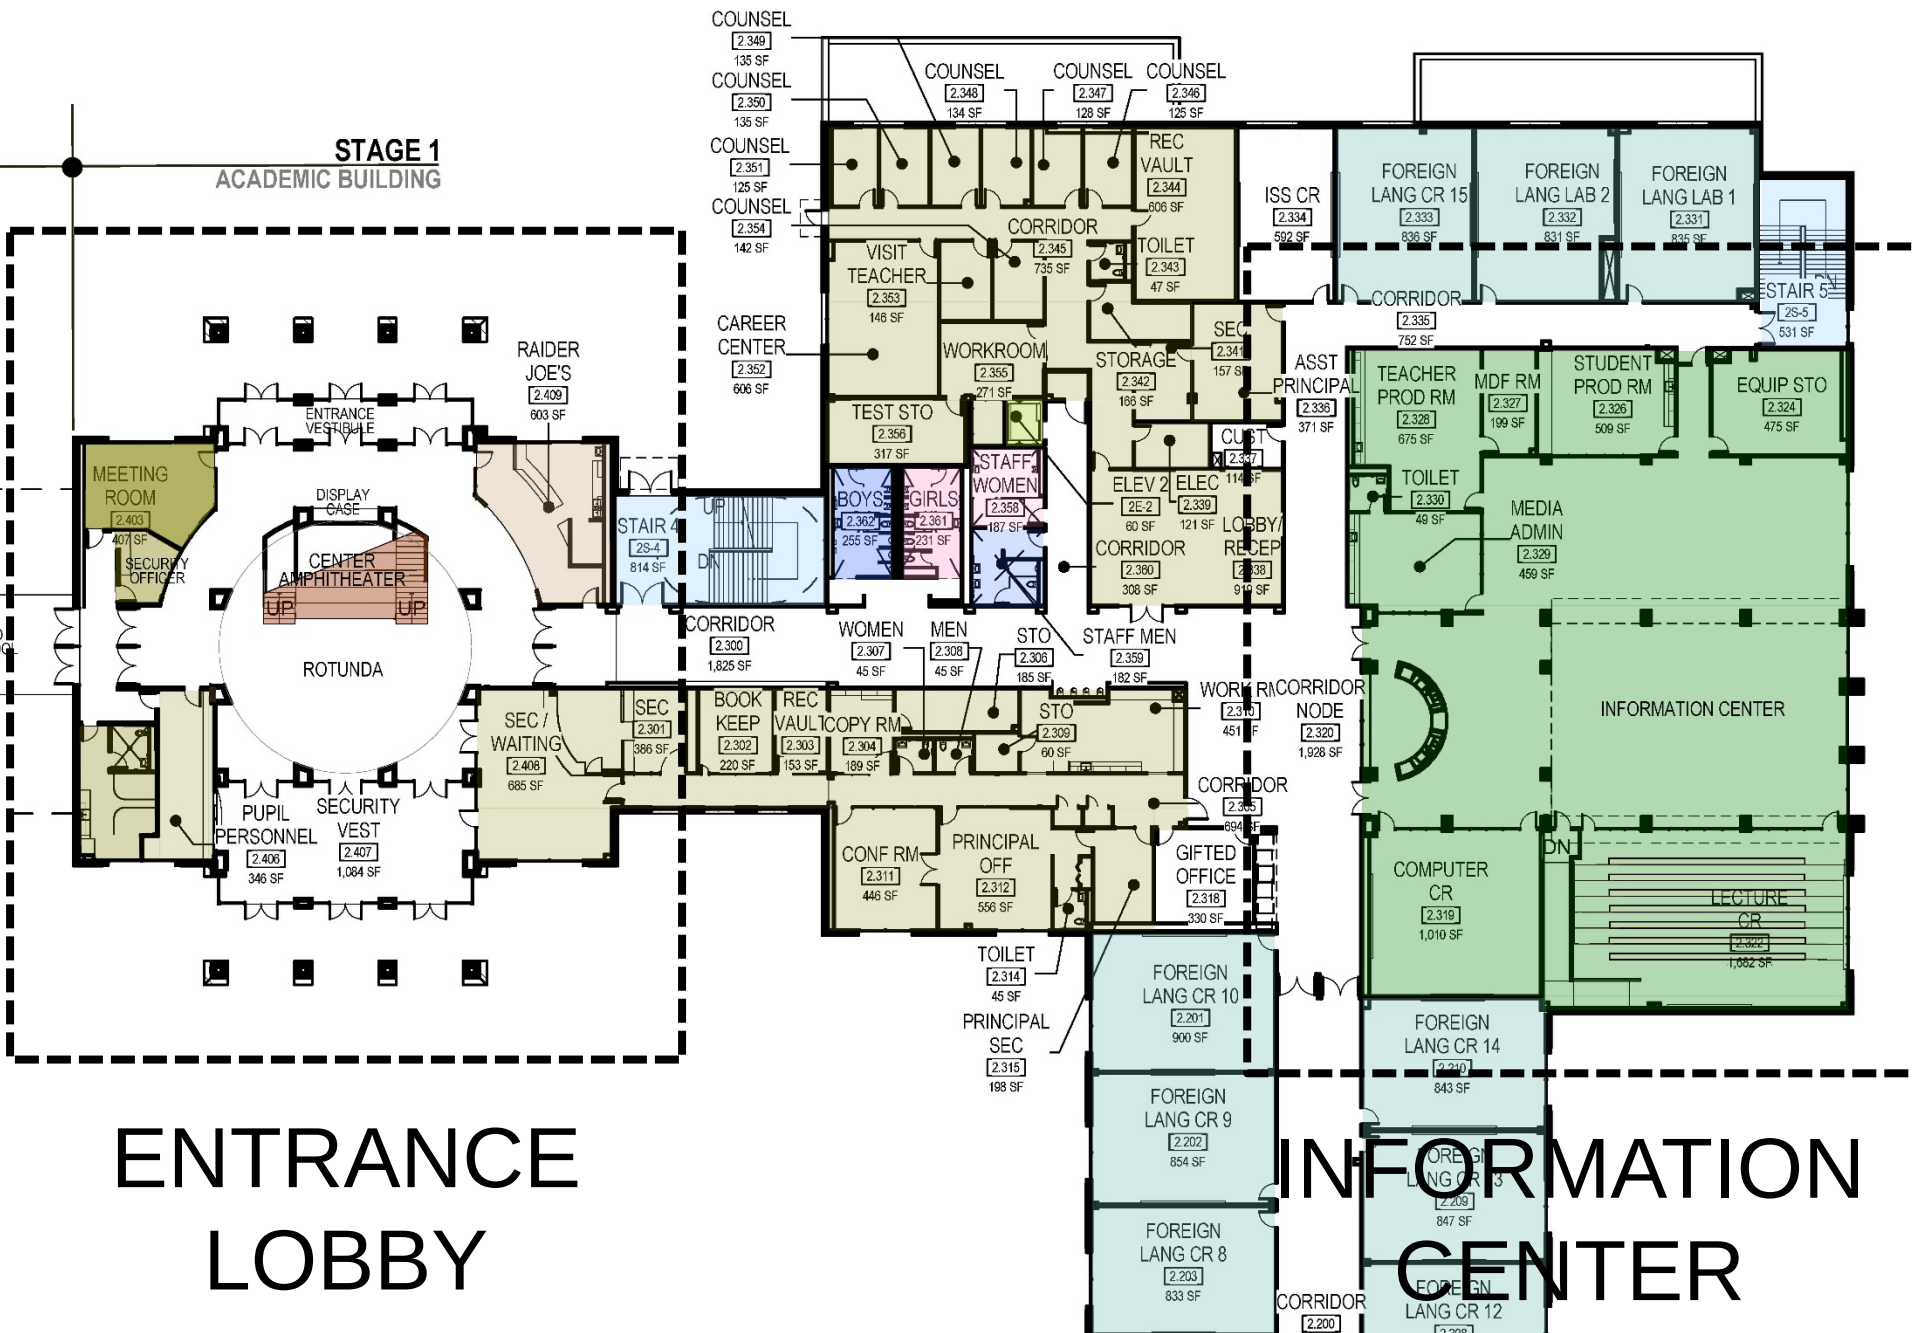

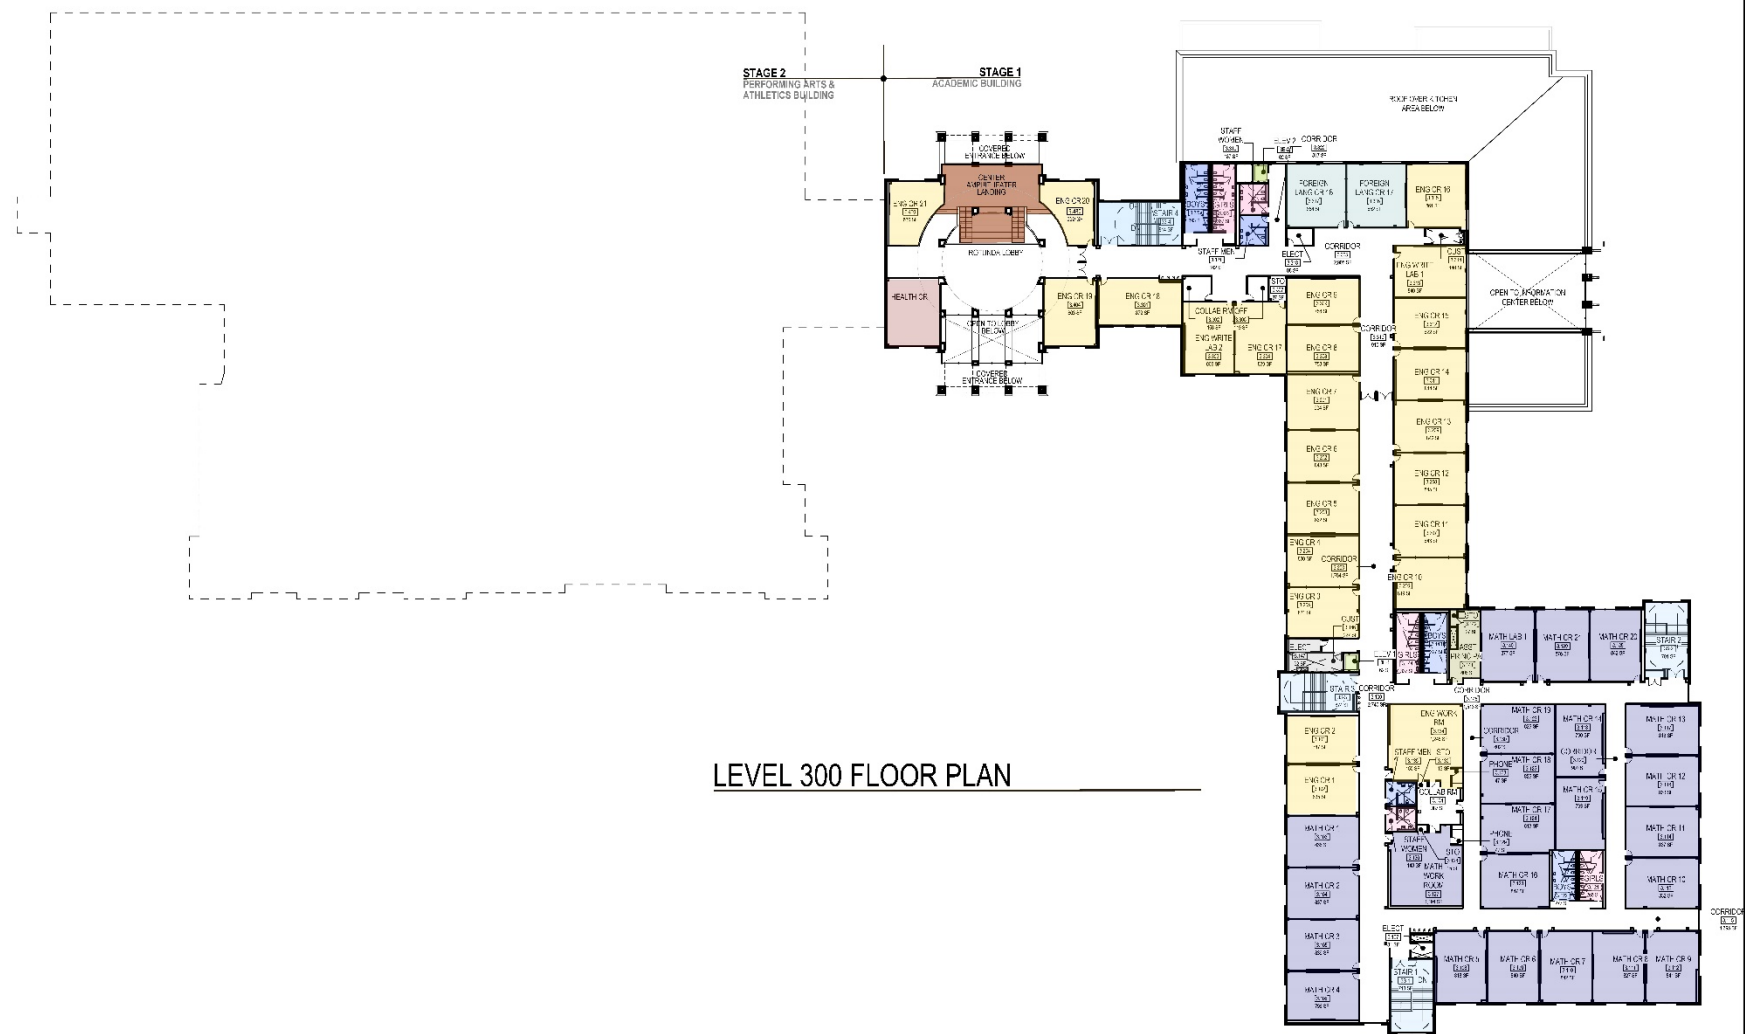

LEVEL 300 FLOOR PLAN


STAGE 2
PERFORMING ARTS &
ATHLETICS BUILDING

STAGE 1
ACADEMIC BUILDING


ROOF OF ENTRANCE
LOBBY BELOW


LEVEL 400 FLOOR PLAN




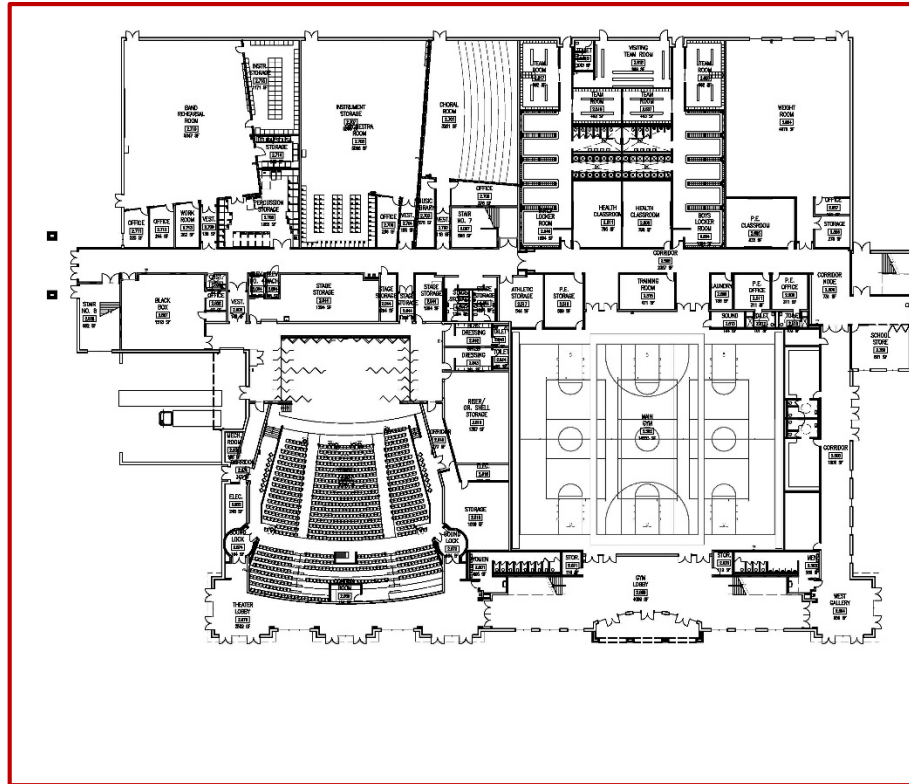


STAGE 2 – LEVEL 200 FLOOR PLAN

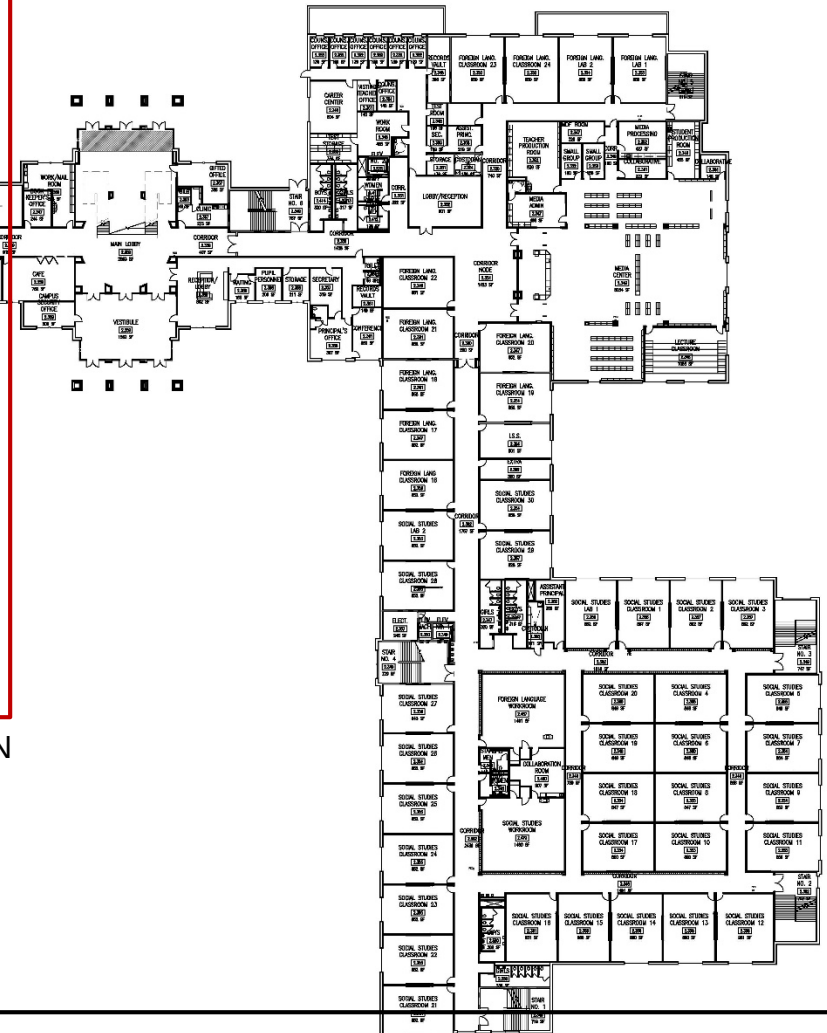

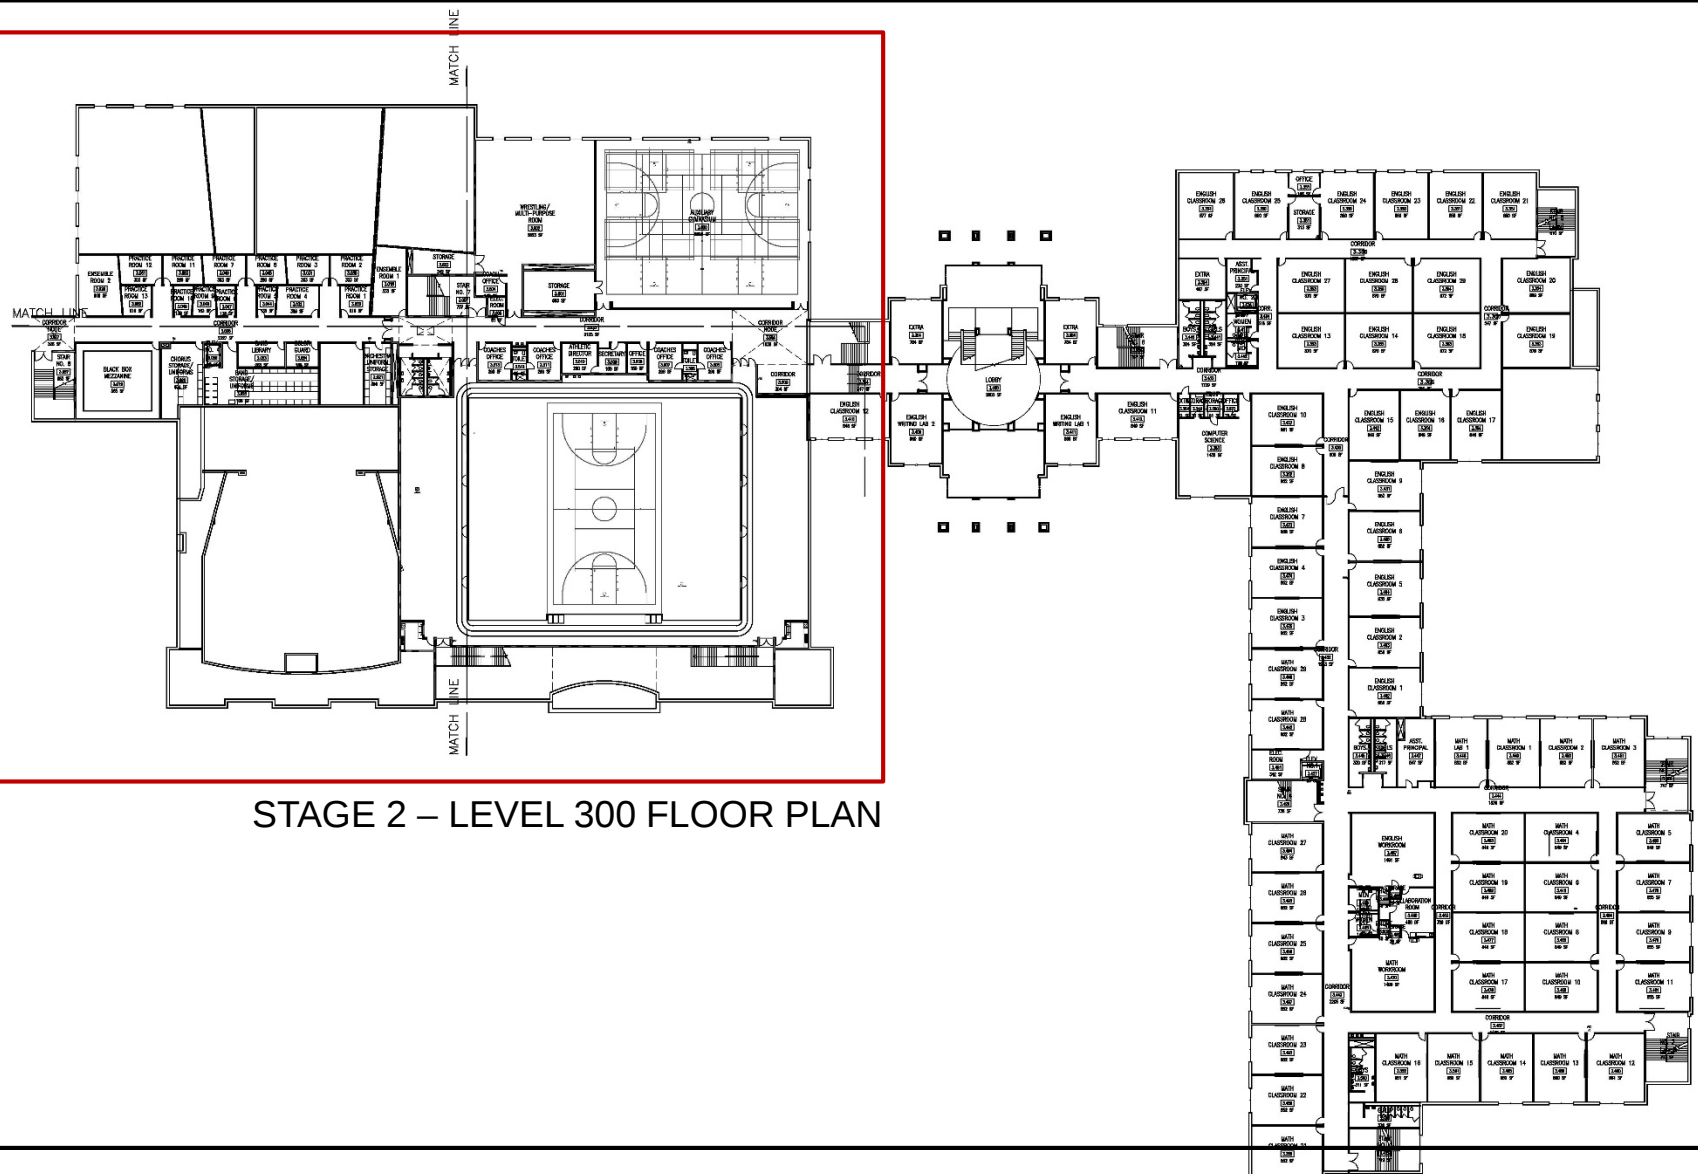


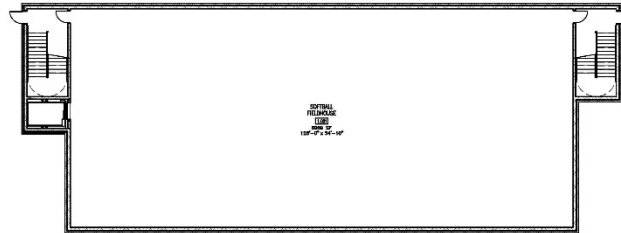

LEVEL 100- ELEV. 971.66

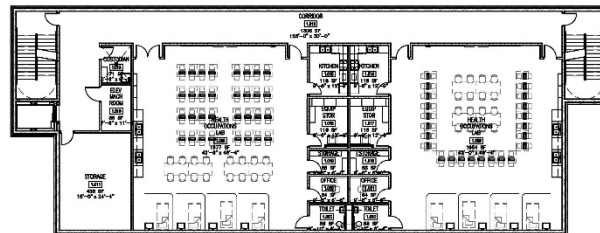


LEVEL 200- ELEV. 986.33

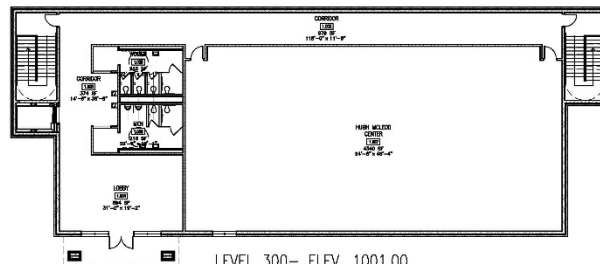

LEVEL 300- ELEV. 1001.00

Hugh McLeod Sports Medicine Building

BUILDING ELEVATIONS & EXTERIOR DESIGN

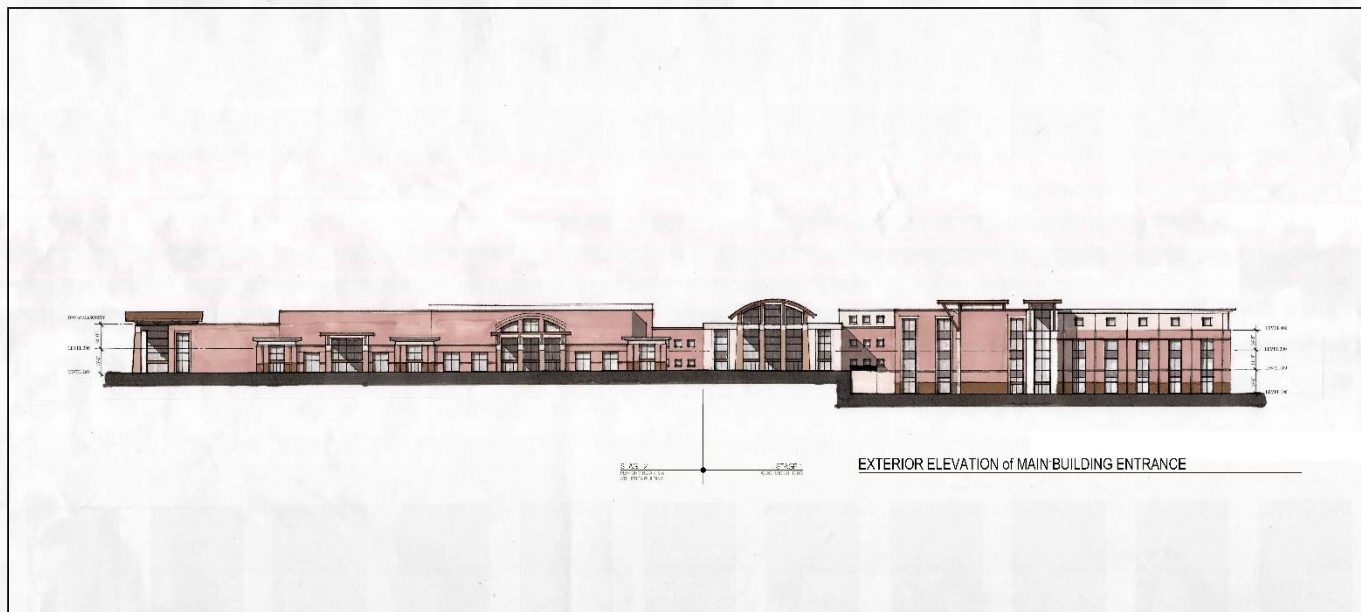



BUILDING SECTION / INTERIOR ELEVATION THROUGH ROTUNDA

WEST EXTERIOR BUILDING ELEVATION AT ENTRANCE / ROTUNDA

WALTON HIGH SCHOOL REPLACEMENT - STAGE ONE CONSTRUCTION

1590 BILL MURDOCK ROAD, MARIETTA, GEORGIA 30062

CGLS Architects, Inc.


May 6, 2015



Front Entry Enlargement



Front Elevation
Scale: 1" = 25'-0"

 

Schematic Design
Drawing is subject to change